





Perspective
SCALE: 1:NTS@A3

Product Code (non PPC*)	Product Code (PPC*)	Height (mm)	Horizontal wires (Qty)	Notes: (all heights)
1301129	1301140	830	10	Vertical Wires - 51 x Ø5mm
1301130	1301141	1030	12	Horizontal Wires - 2 x Ø6mm
1301131	1301142	1230	14	Vertical C/C - 50mm
1301132	1301143	1430	16	Aperture (mm) - 200x50mm
1301133	1301144	1830	20	Width (mm) - 2509mm
1301135	1301146	2030	22	
1301136	1301147	2430	26	
1301138	1301149	3030	32	


*PPC = Powder Coated

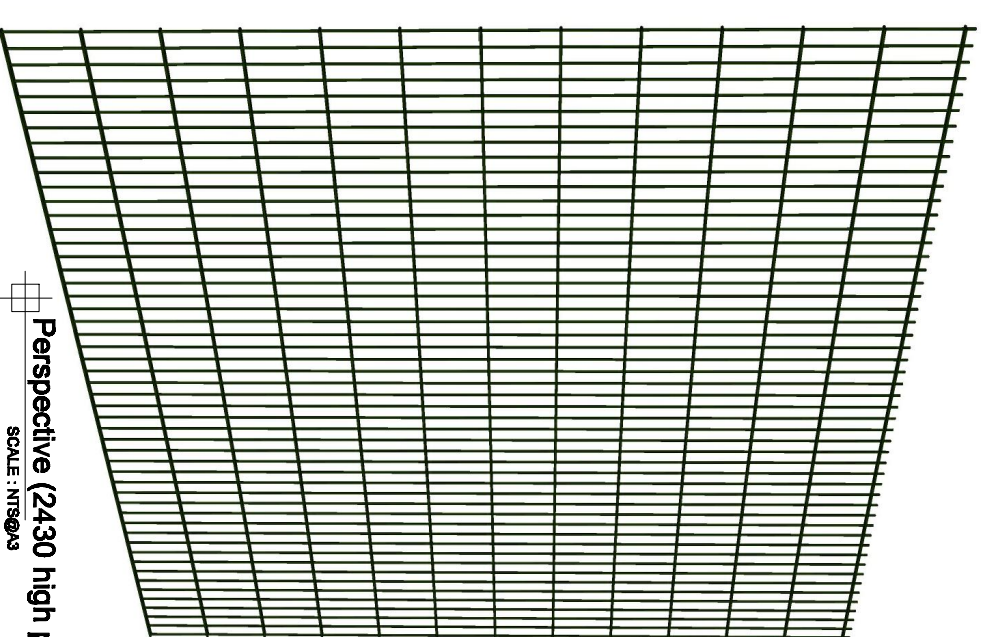

Perspective (2430 high panel)
SCALE: 1:NTS@A3

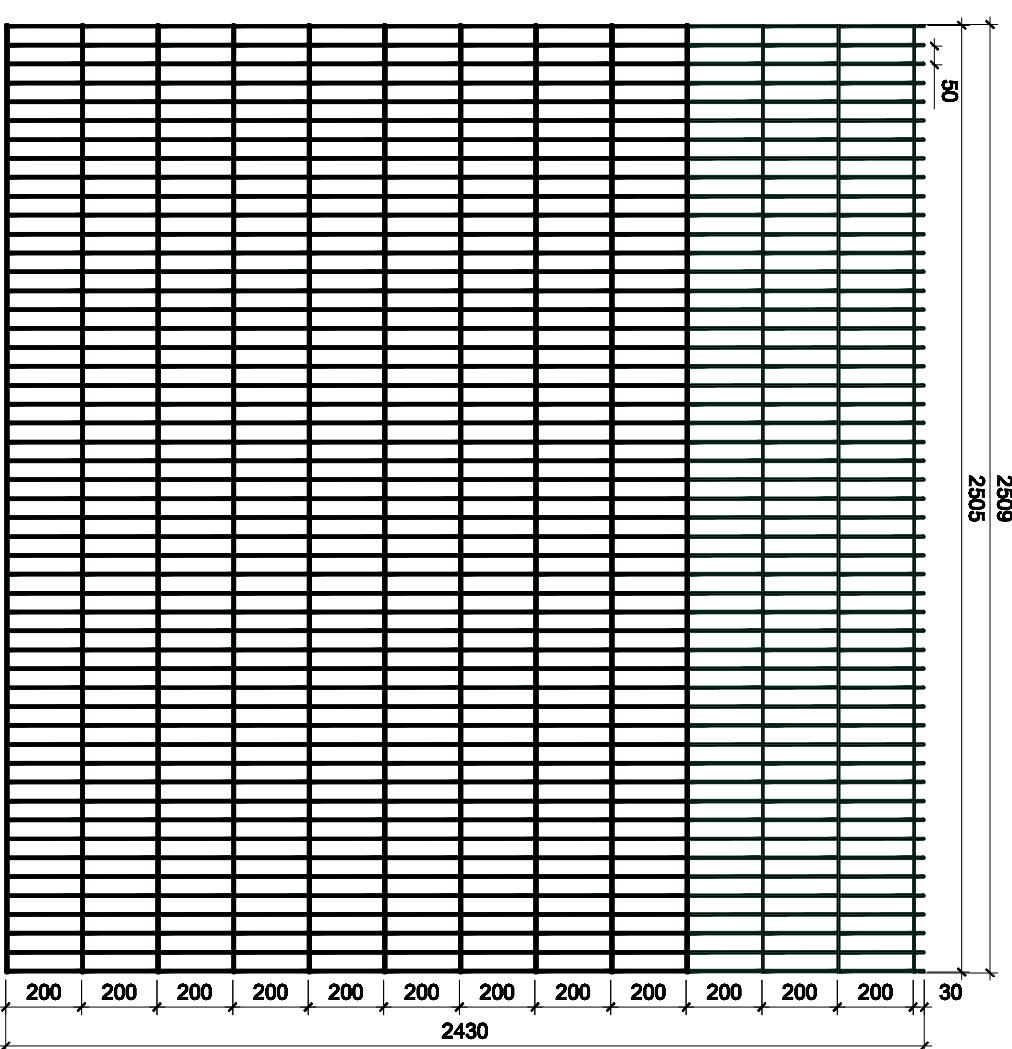

Elevation (2430 high panel)
SCALE: 1:120@A3

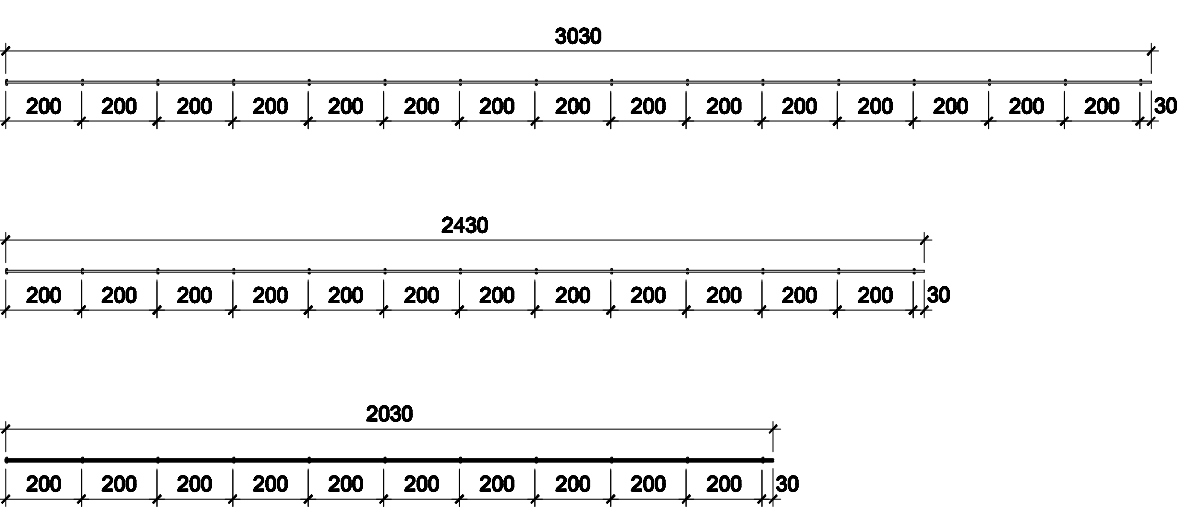

Sections (All heights shown)
SCALE: 1:120@A3



IMPORTANT! NOTE: SAMPLE DRAWING ONLY. ACTUAL DIMENSIONS MAY CHANGE. **DO NOT SCALE**

Copyright J.N.C. Fencing.
This drawing must not be loaned, copied or otherwise reproduced in whole or in part or used for any purpose without the prior permission of J.N.C. Fencing.

J.N.CUMMINS & CO.LTD
Industrial Fencing Contractors

Mayfield, Cashel, Co Tipperary
Tel: 00353 62 62214 Fax: 00353 62 62947
Info@meshfence.co.uk
www.meshfence.co.uk



DRAWING TITLE: **JNC DoubleBeam 656**

DATE: **December 2009**

DWG. NO.: **JNC DB 656**

SHEET SIZE: **A3**

SCALE: **See Notes**

REV. NO.: **A**