





Perspective
SCALE: 1:120@A3

Product Code (non PPC*)	Product Code (PPC*)	Height (mm)	Horizontal wires (Qty)	Notes: (all heights)
1301278	1301282	2030	22	Vertical Wires - 51 x Ø5mm
1301279	1301283	2430	26	Horizontal Wires - 2 x Ø6mm
1301280	1301284	3030	32	Vertical C/C - 50mm
1301281	1301285	3230	34	Aperture (mm) - 200x50mm
				Width (mm) - 2509mm




*PPC = Powder Coated

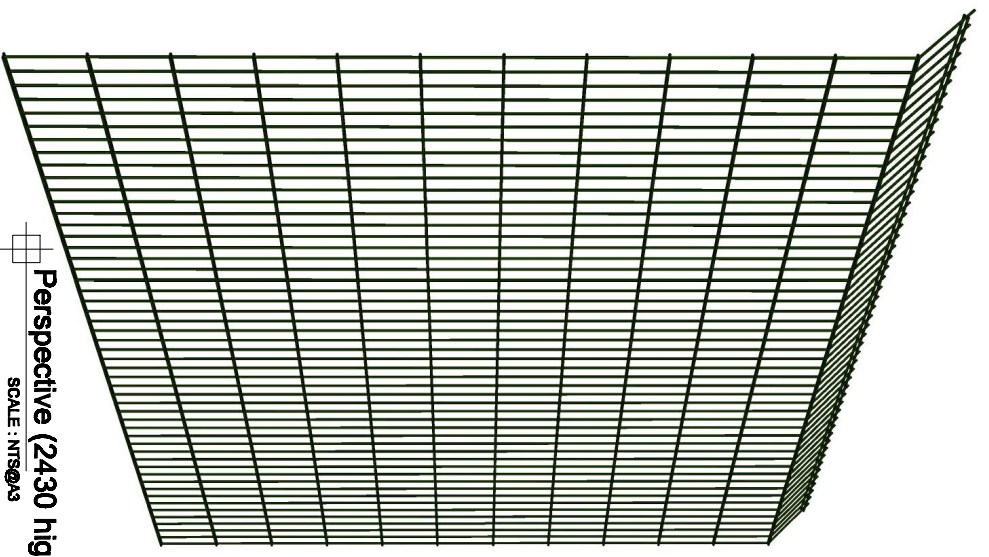


Perspective (2430 high panel)
SCALE: 1:120@A3

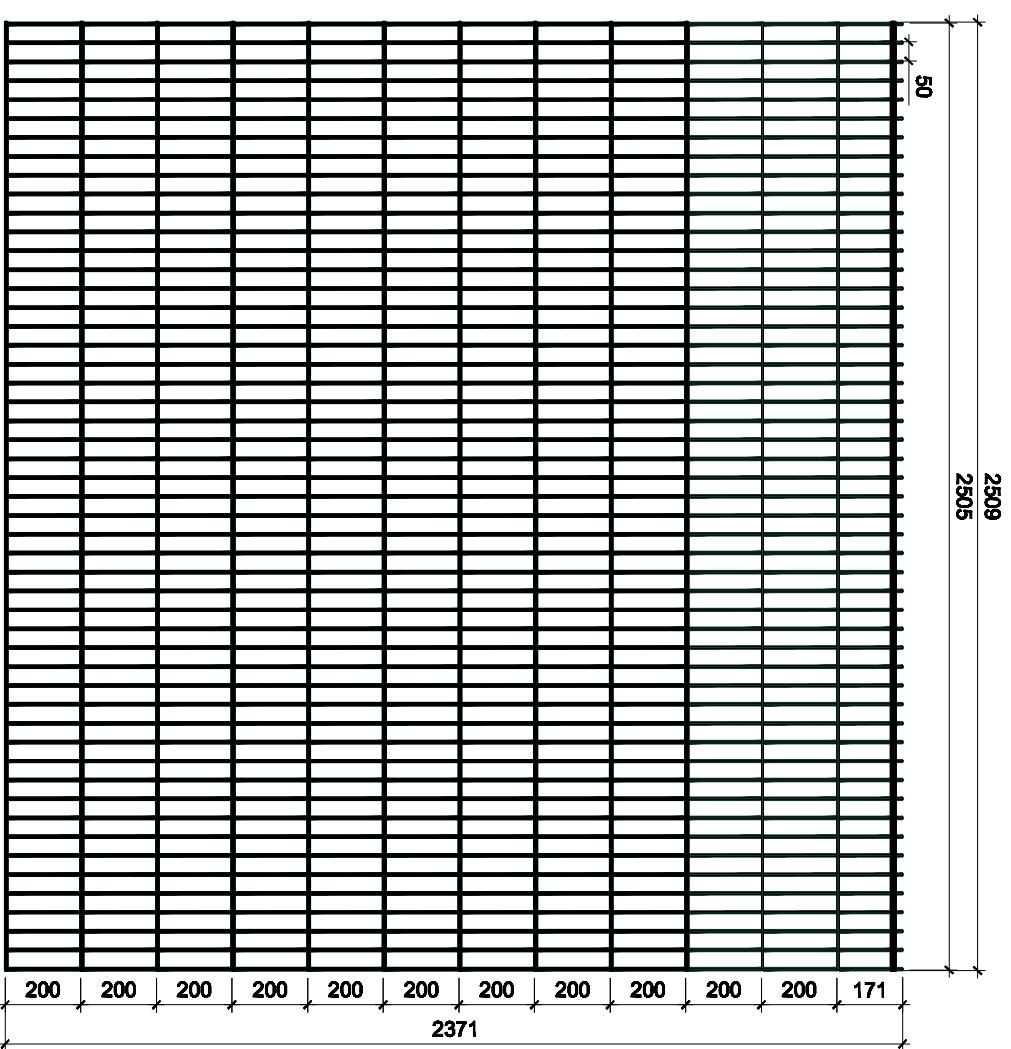

Elevation (2430 high panel)
SCALE: 1:120@A3

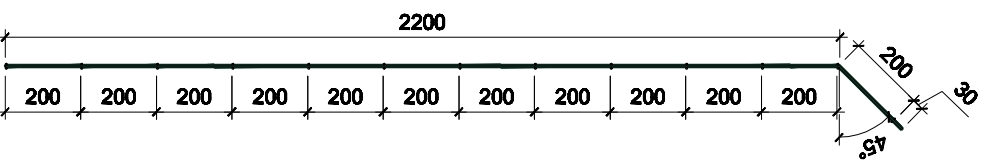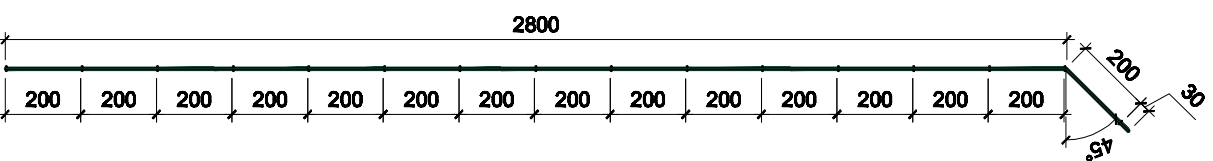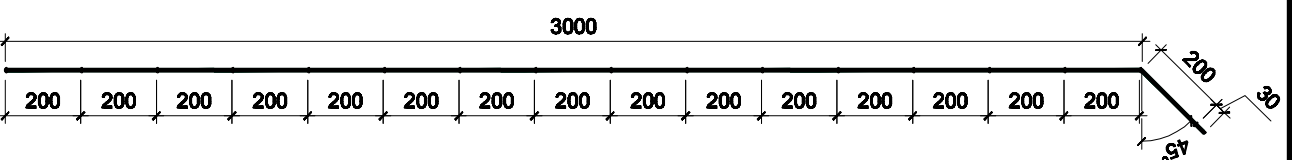

Sections (All heights shown)
SCALE: 1:120@A3

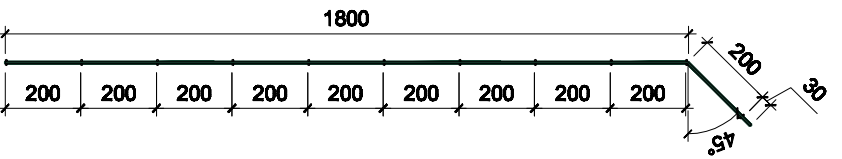

J.N.CUMMINS & CO.LTD
Industrial Fencing Contractors



Mayfield, Ceehal, Co Tipperary
Tel: 00353 62 62214 Fax: 00353 62 62947
Info@meshfence.co.uk
www.meshfence.co.uk



DRAWING TITLE

JNC DoubleBeam 656 C

DATE:

December 2009

SHEET SIZE:

A3

SCALE:

See Notes

DWG. NO.:

JNC DB 656 C

REV. NO.:

A

IMPORTANT! NOTE SAMPLE DRAWING ONLY ACTUAL DIMENSIONS MAY CHANGE. **DO NOT SCALE**

Copyright J.N.C. Fencing.

This drawing must not be loaned, copied or otherwise reproduced in whole or in part or used for any purpose without the prior permission of J.N.C. Fencing.