





Perspective
SCALE: 1:NTS@A3

Product Code (non PPC*)	Product Code (PPC*)	Height (mm)	Horizontal wires (Qty)	Notes: (all heights)
1301260	1301263	830	10	Vertical Wires - 51 x Ø6mm
1301261	1301264	1030	12	Horizontal Wires - 2 x Ø8mm
1301009	1301032	1230	14	Vertical C/C - 50mm
1301262	1301265	1430	16	Aperture (mm) - 200x50mm
1301010	1301033	1830	20	Width (mm) - 2509mm
1301011	1301034	2030	22	
1301012	1301035	2430	26	
1301013	1301036	3030	32	


*PPC = Powder Coated

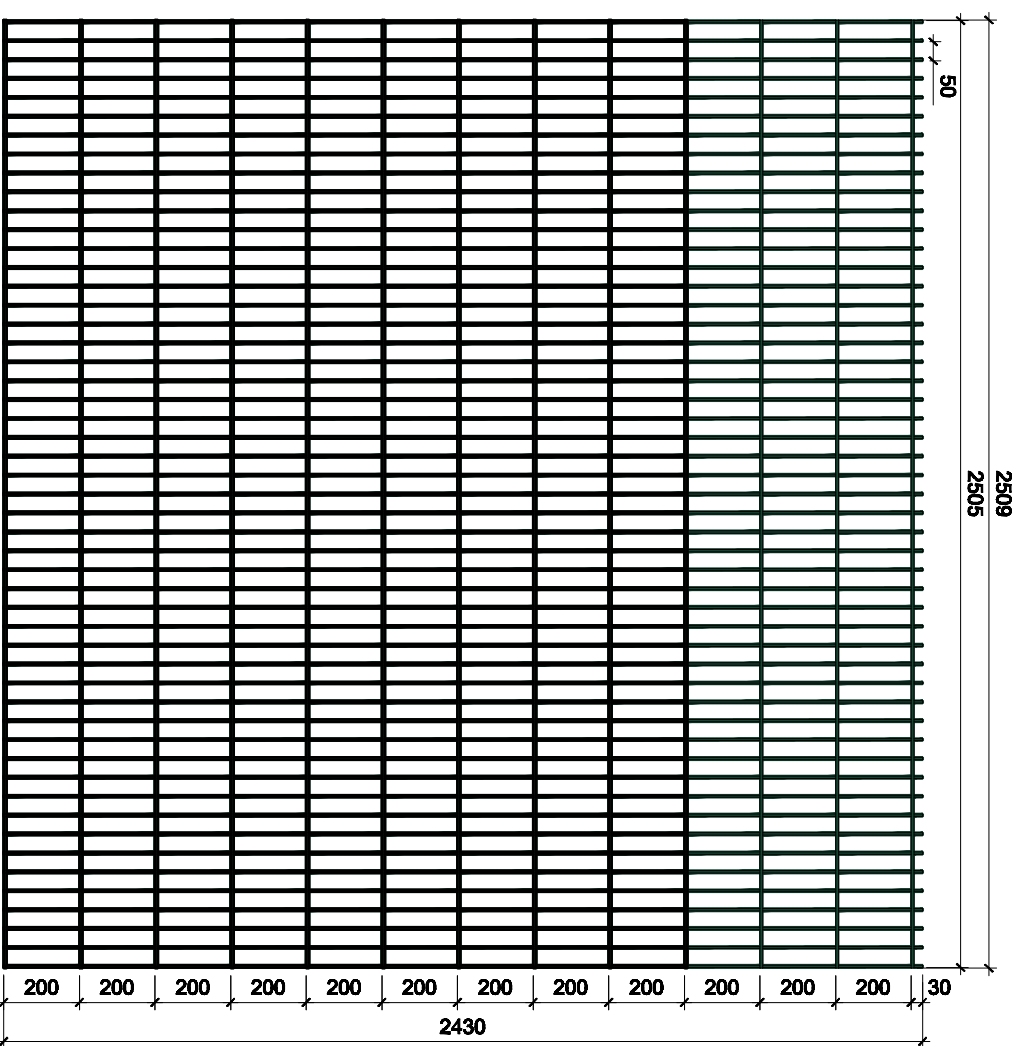

Elevation (2430 high panel)
SCALE: 1:120@A3

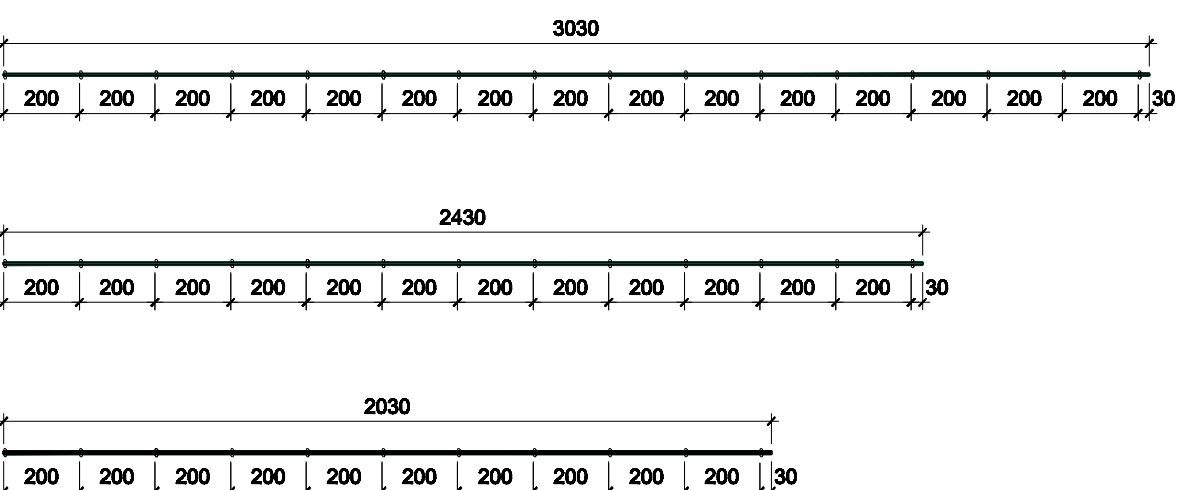


Sections (All heights shown)
SCALE: 1:120@A3

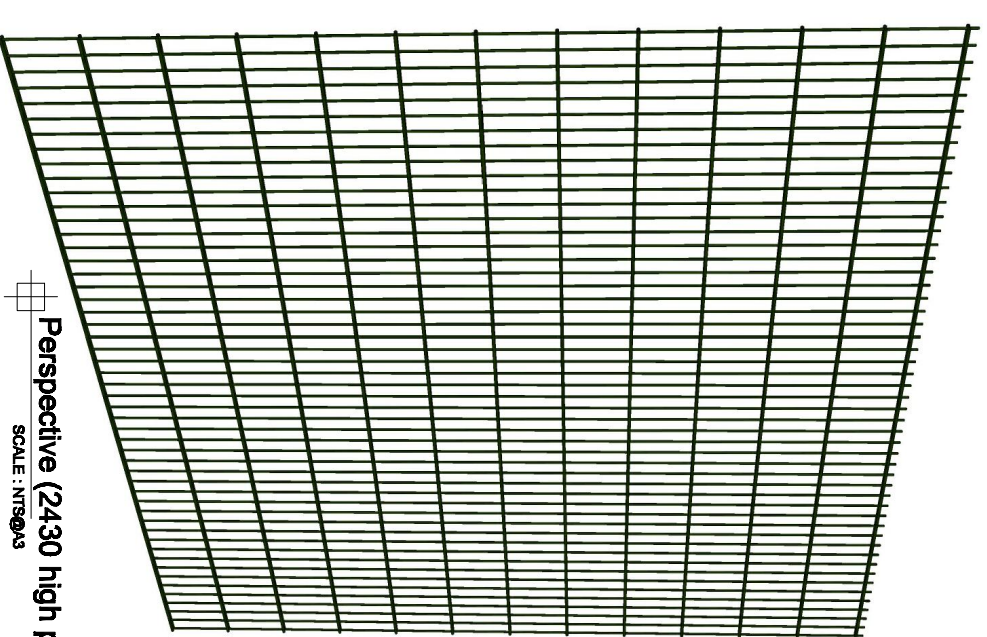

Perspective (2430 high panel)
SCALE: 1:NTS@A3



J.N.CUMMINS & CO.LTD
Industrial Fencing Contractors

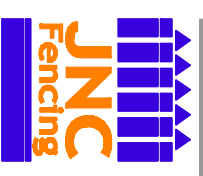

Mayfield, Cashel, Co Tipperary
Tel: 00353 62 62214 Fax: 00353 62 62947
Info@meshfence.co.uk
www.meshfence.co.uk



DRAWING TITLE

JNC Double Beam 868

DATE:

December 2009

SHEET SIZE:

A3

SCALE:

See Notes

DWG. NO.:

JNC DB 868

REV. NO.:

A

IMPORTANT! NOTE SAMPLE DRAWING ONLY ACTUAL DIMENSIONS MAY CHANGE. **DO NOT SCALE**
Copyright J.N.C. Fencing.

This drawing must not be loaned, copied or otherwise reproduced in whole or in part or used for any purpose without the prior permission of J.N.C. Fencing.