



Perspective  
SCALE: 1:NTS@A3

Product Code (non PPC*)	Product Code (PPC*)	Height (mm)	Horizontal wires (Qty)	Notes: (all heights)
1301270	1301274	2030	22	Vertical Wires - 51 x Ø6mm
1301271	1301275	2430	26	Horizontal Wires - 2 x Ø8mm
1301272	1301276	3030	32	Vertical C/C - 50mm
1301273	1301277	3230	34	Aperture (mm) - 200x50mm
				Width (mm) - 2509mm





\*PPC = Powder Coated

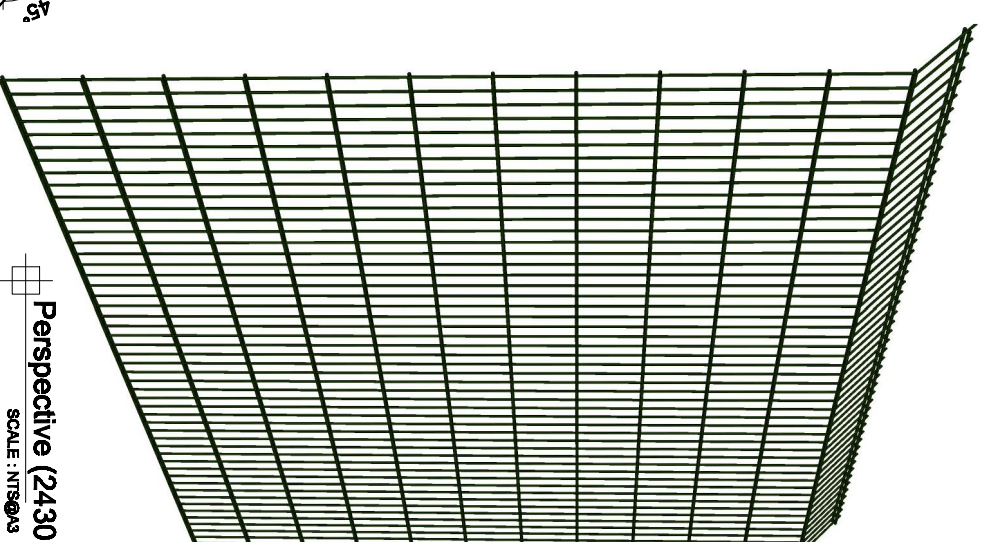

Perspective (2430 high panel)  
SCALE: 1:NTS@A3

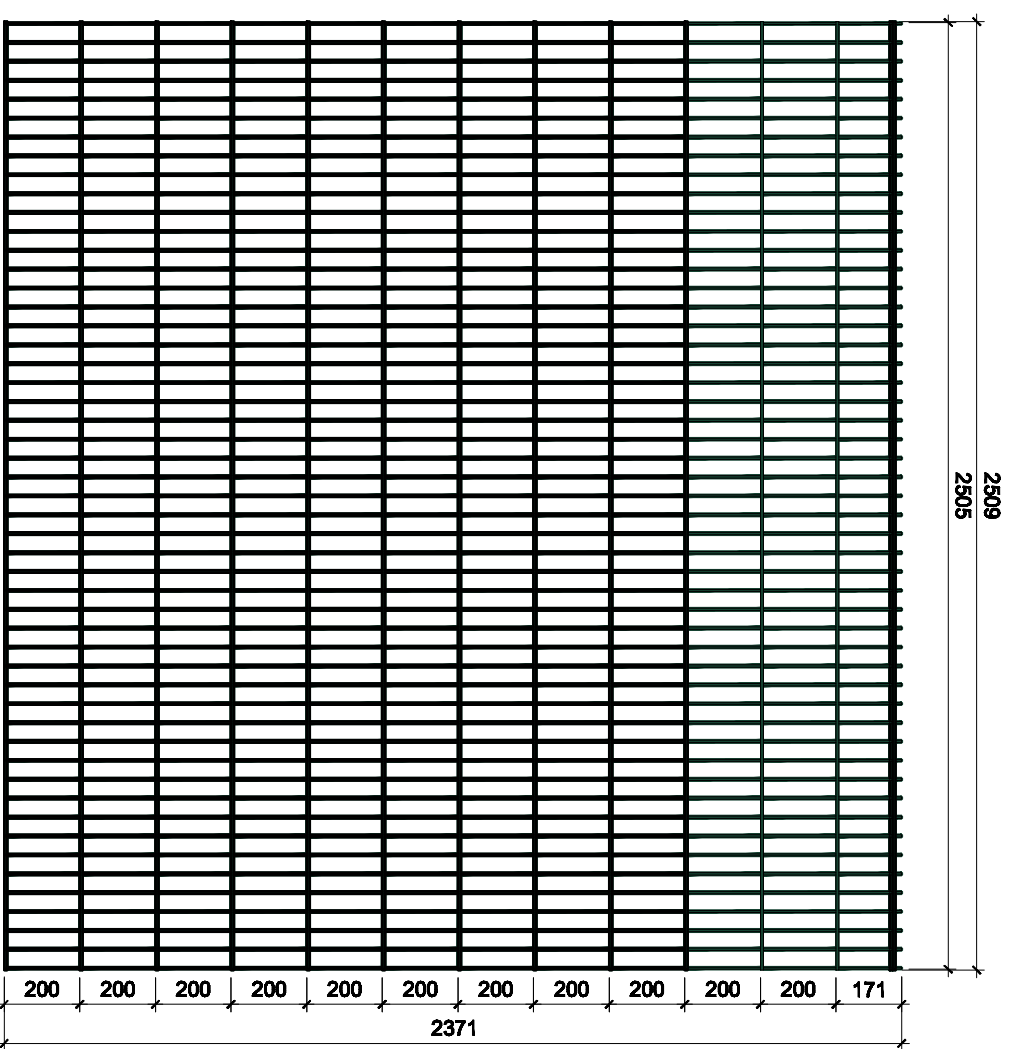

Elevation (2430 high panel)  
SCALE: 1:20@A3

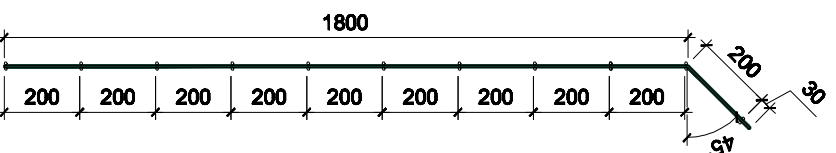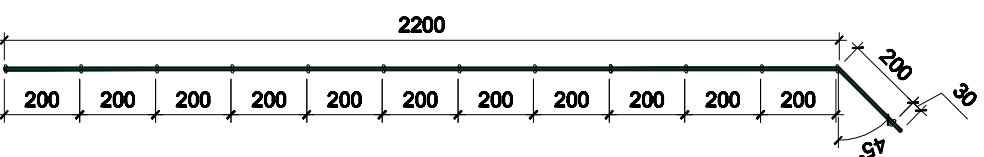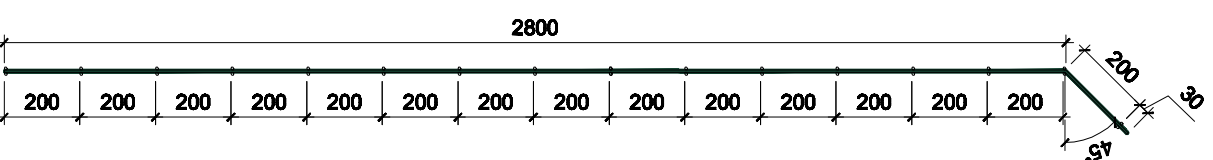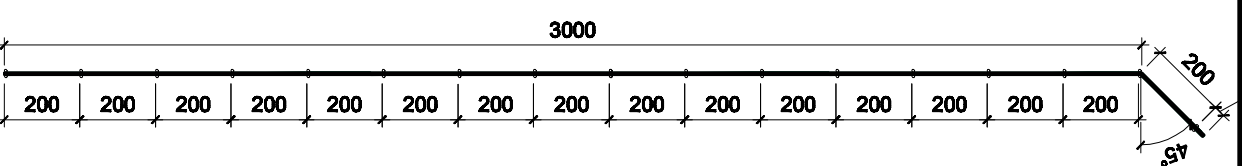

Sections (All heights shown)  
SCALE: 1:20@A3



**J.N.CUMMINS & CO.LTD**  
Industrial Fencing Contractors

Mayfield, Cashel, Co Tipperary  
Tel: 00353 62 62214 Fax: 00353 62 62947  
info@meshfence.co.uk  
www.meshfence.co.uk



DRAWING TITLE

**JNC Double Beam 868 C**

DATE:

December 2009

SHEET SIZE:

A3

SCALE:

See Notes

DWG. NO.:

JNC DB 868 C

REV. NO.:

A

**IMPORTANT!** NOTE: SAMPLE DRAWING ONLY. ACTUAL DIMENSIONS MAY CHANGE. **DO NOT SCALE**

Copyright J.N.C. Fencing.

This drawing must not be loaned, copied or otherwise reproduced in whole or in part or used for any purpose without the prior permission of J.N.C. Fencing.