


Product Code (non PPC*)	Product Code (PPC*)	Height (mm)	Horizontal wires (Qty)	Notes: (all heights)
1301286	1301287	1030	15	Vertical Wires - 63 x Ø5mm Horizontal Wires - Ø6mm Vertical C/C - 40mm Aperture (mm) - 200x40mm Width (mm) - 2489mm
*PPC = Powder Coated				




Perspective
SCALE : NTS@A3

Perspective
SCALE : NTS@A3

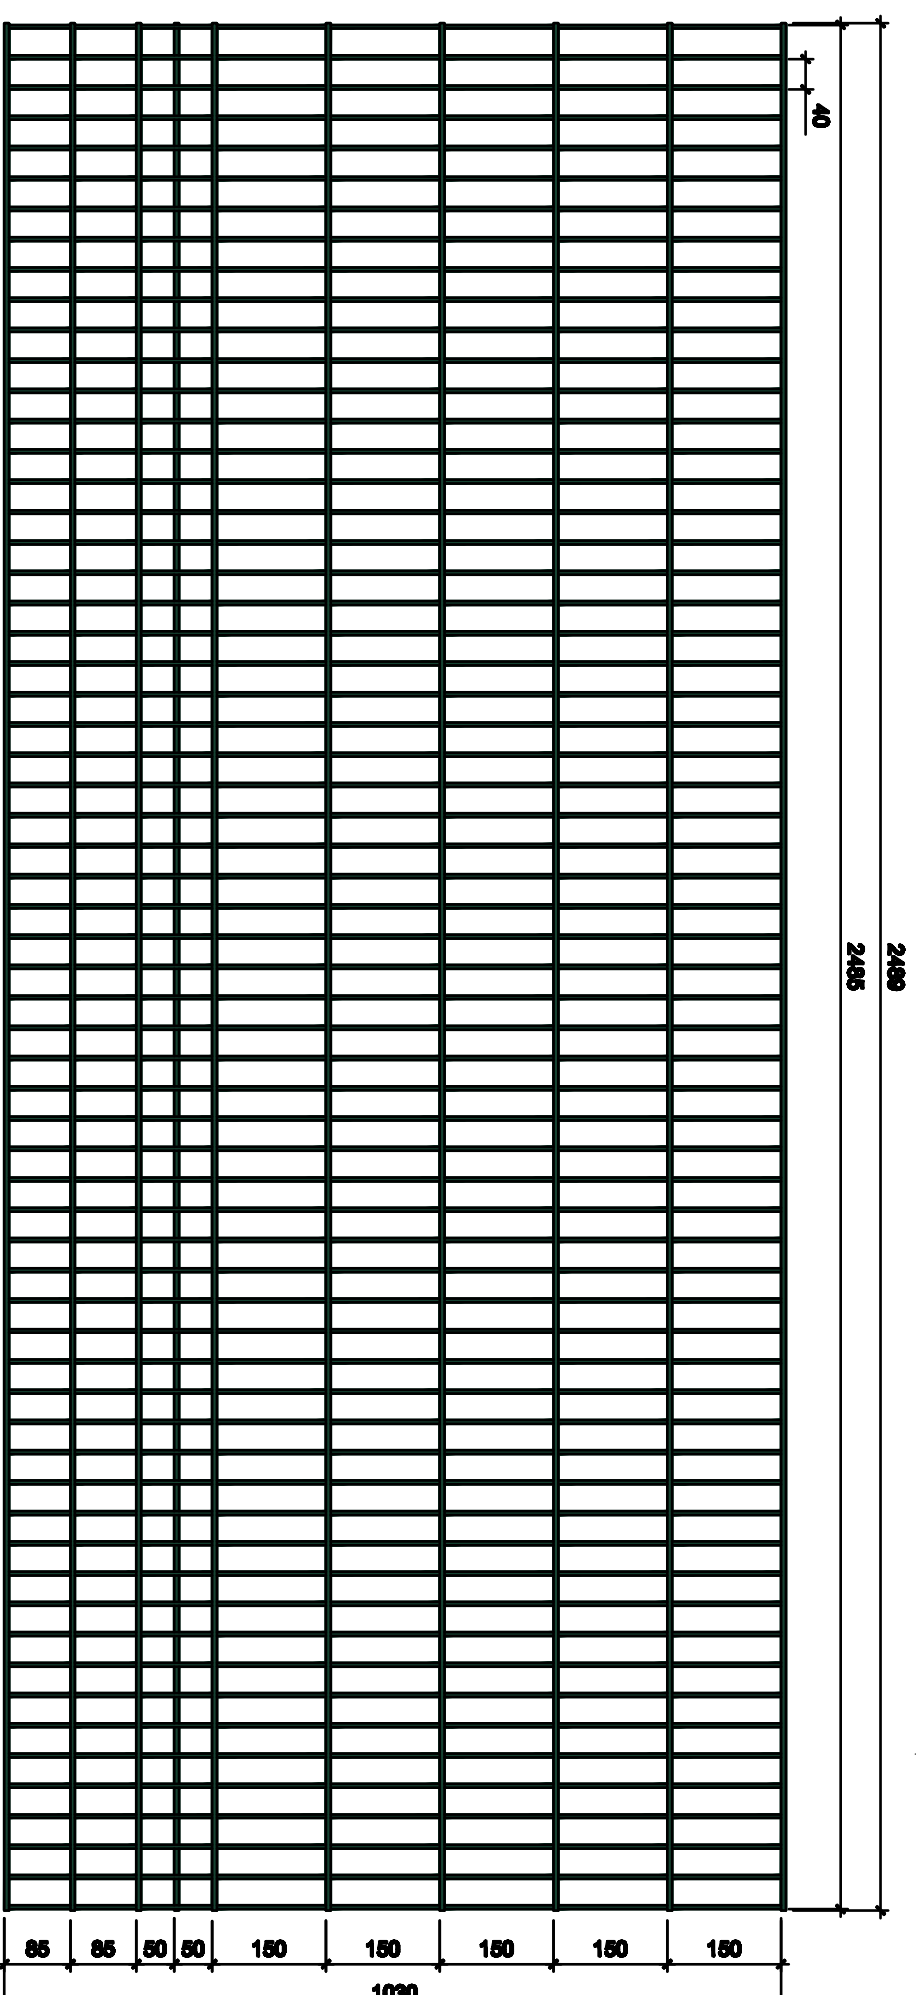

Elevation
SCALE : 1/20@A3

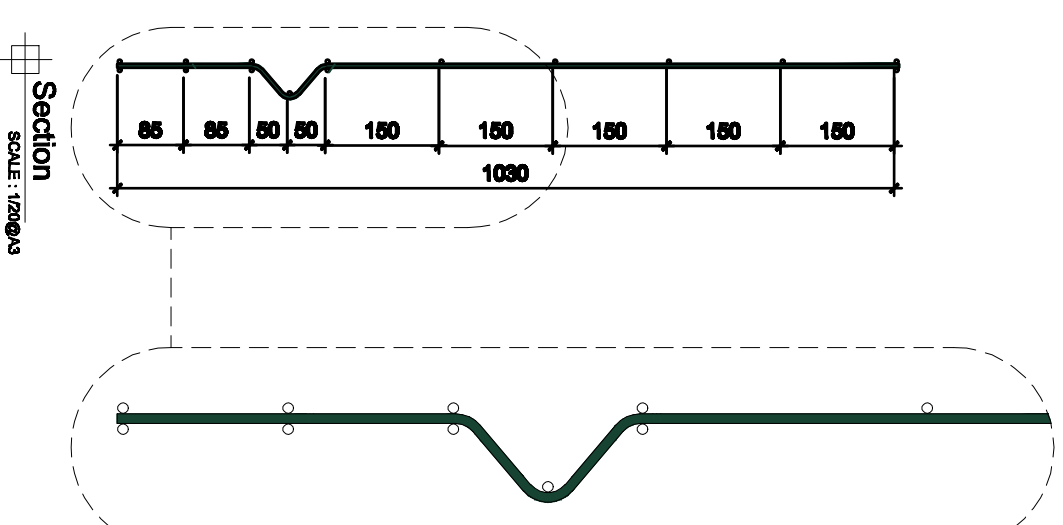

Section
SCALE : 1/20@A3

IMPORTANT! NOTE SAMPLE DRAWING ONLY ACTUAL DIMENSIONS MAY CHANGE. **DO NOT SCALE**

© Copyright J.N.C. Fencing.

This drawing must not be loaned, copied or otherwise reproduced in whole or in part or used for any purpose without the prior permission of J.N.C. Fencing.



J.N.CUMMINS & CO.LTD
Industrial Fencing Contractors
Mayfield, Cashel, Co Tipperary
Tel: 00353 62 62214 Fax: 00353 62 62947
Info@meshfence.co.uk
www.meshfence.co.uk

MESH FENCE
PREMIUM STANDARD



DRAWING TITLE

JNC GAA 2.5

DWG. NO:

JNC GAA

REV. NO:

A