


Exploded Isometric View fencing bay

SCALE : 1/20@A3

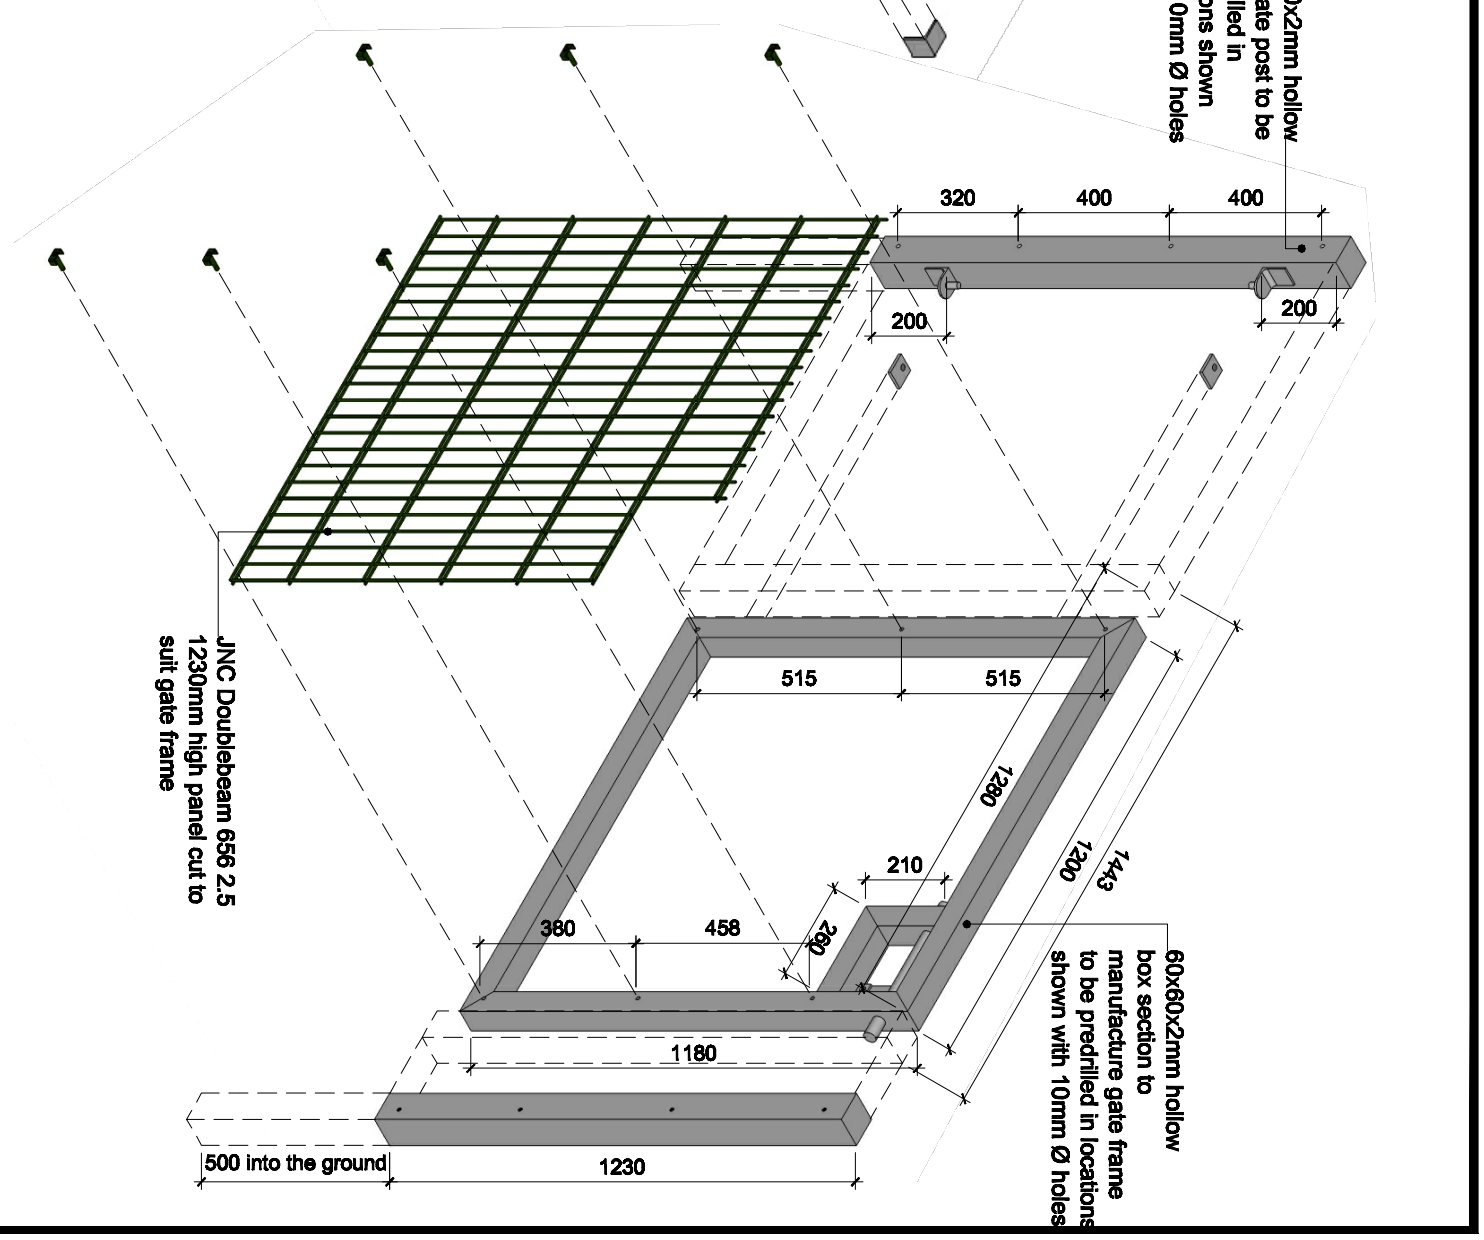

Exploded Isometric View of opening gate


SCALE : 1/20@A3

IMPORTANT! NOTE: SAMPLE DRAWING ONLY. ACTUAL DIMENSIONS MAY CHANGE. **DO NOT SCALE**



J.N.CUMMINS & CO.LTD
Industrial Fencing Contractors

Mayfield, Cahal, Co Tipperary
Tel: 00353 62 82214 Fax: 00353 62 82947
Info@jncfencing.co.uk
www.jncfencing.co.uk

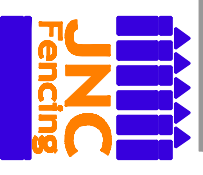

DRAWING TITLE

Doublebeam 656

DWG. NO:

Doublebeam 656

REV. NO:

A

Copyright J.N.C. Fencing.
This drawing must not be loaned, copied or otherwise reproduced in whole or in part or used for any purpose without the prior permission of J.N.C. Fencing.