





Perspective  
SCALE: 1:NTS@A3

Product Code (non PPC*)	Product Code (PPC*)	Height (mm)	Horizontal wires (Qty)	Notes: (all heights)
1301246	1301249	2030	66	Vertical Wires - 51 x Ø6mm
1301247	1301250	2430	76	Horizontal Wires - 2 x Ø8mm
1301248	1301251	3030	90	Vertical C/C - 50mm
				Width (mm) - 2509mm
				Aperture - First 400mm is 33x50mm. The balance is 80x50mm


\*PPC = Powder Coated

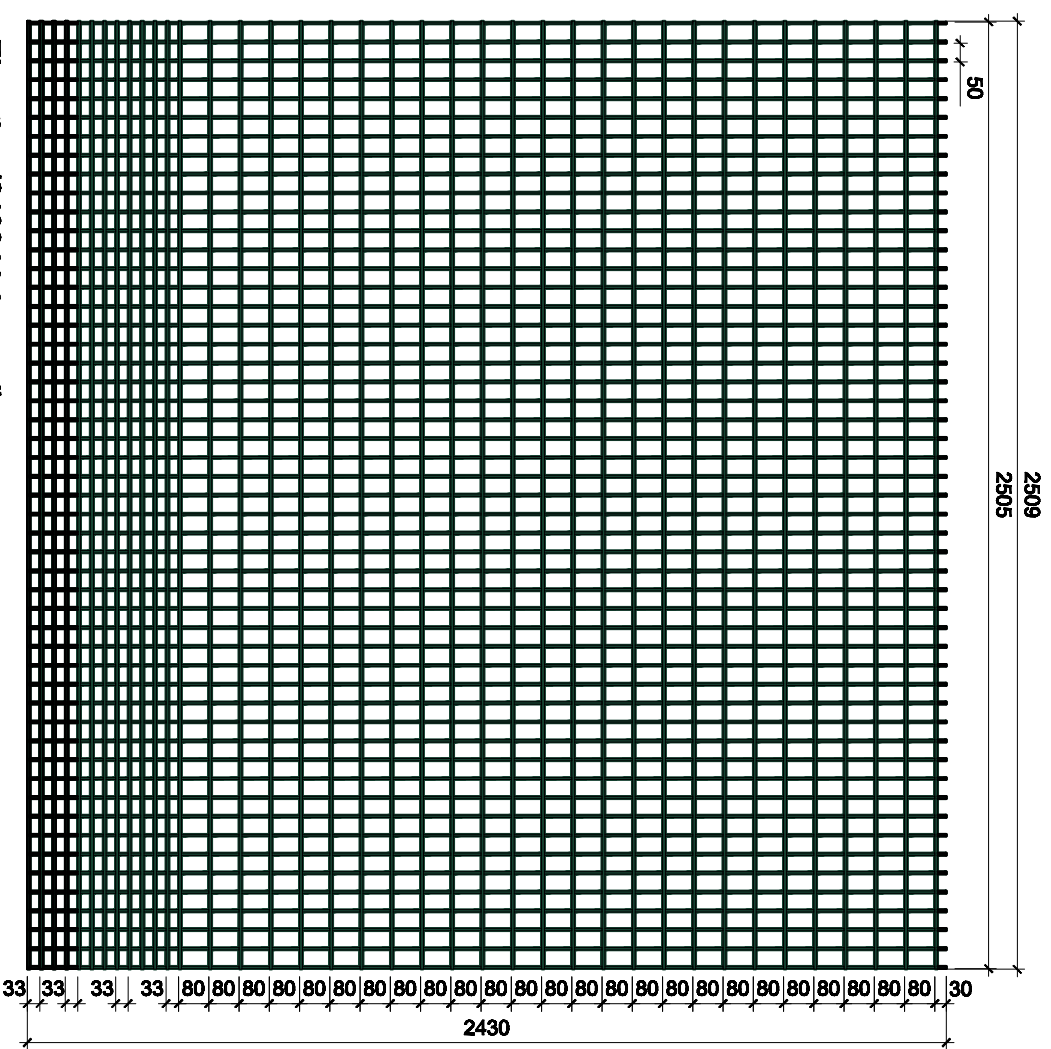

Elevation (2430 high panel)  
SCALE: 1:20@A3

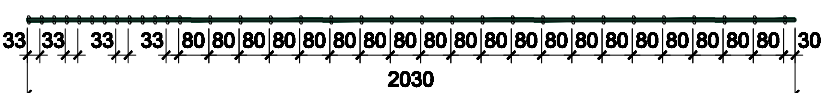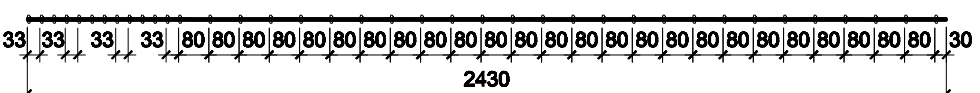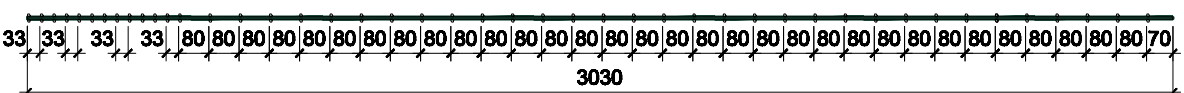


Sections (All heights shown)  
SCALE: 1:20@A3

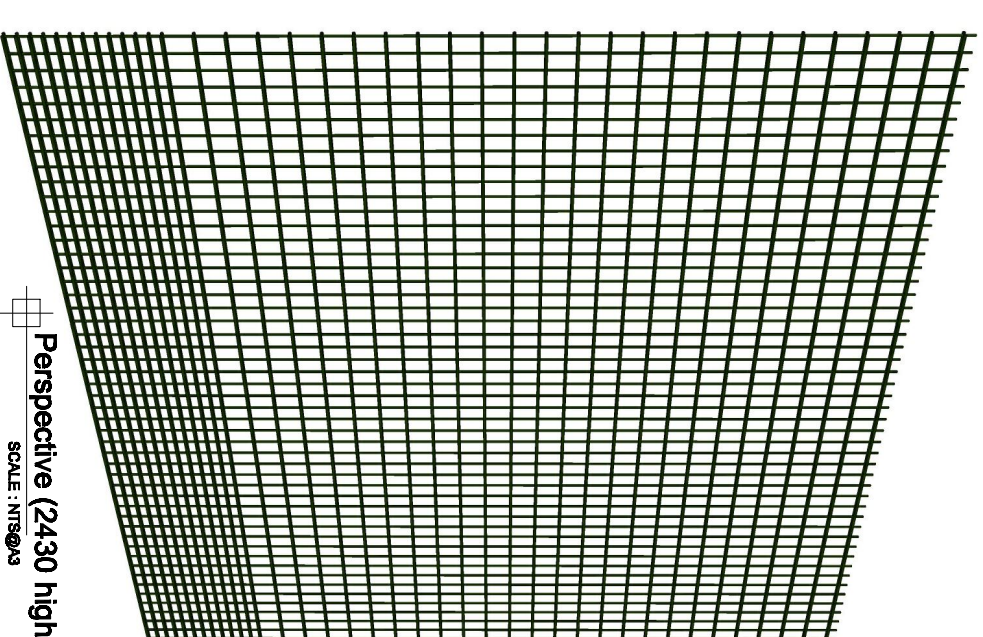

Perspective (2430 high panel)  
SCALE: 1:NTS@A3



**J.N.CUMMINS & CO.LTD**  
Industrial Fencing Contractors

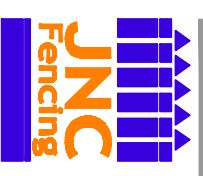

Mayfield, Cashel, Co Tipperary  
Tel: 00353 62 62214 Fax: 00353 62 62947  
Info@meshfence.co.uk  
www.meshfence.co.uk



DRAWING TITLE

JNC Hockey & Hurling Kicker 2.5

DATE:

December 2009

SHEET SIZE:

A3

SCALE:

See Notes

DWG. NO.:

JNCH & HK 2.5

REV. NO.:

A

**IMPORTANT!** NOTE SAMPLE DRAWING ONLY ACTUAL DIMENSIONS MAY CHANGE. **DO NOT SCALE**

Copyright J.N.C. Fencing.

This drawing must not be loaned, copied or otherwise reproduced in whole or in part or used for any purpose without the prior permission of J.N.C. Fencing.