










Perspective
SCALE: NTS@A3

Product Code (non PPC*)	Product Code (PPC*)	Height (mm)	Horizontal wires (Qty)	Notes: (all heights)
1301001	1301024	1230	15	Vertical Wires - 46 x Ø4mm
1301002	1301025	1530	19	Horizontal Wires - Ø4mm
1301003	1301026	1730	21	Vertical C/C - 55mm
1301266	1301068	2030	25	Aperture (mm) - 100x50mm
1301004	1301027	2430	29	Width (mm) - 2509mm
1301267	1301069	3030	36	


*PPC = Powder Coated

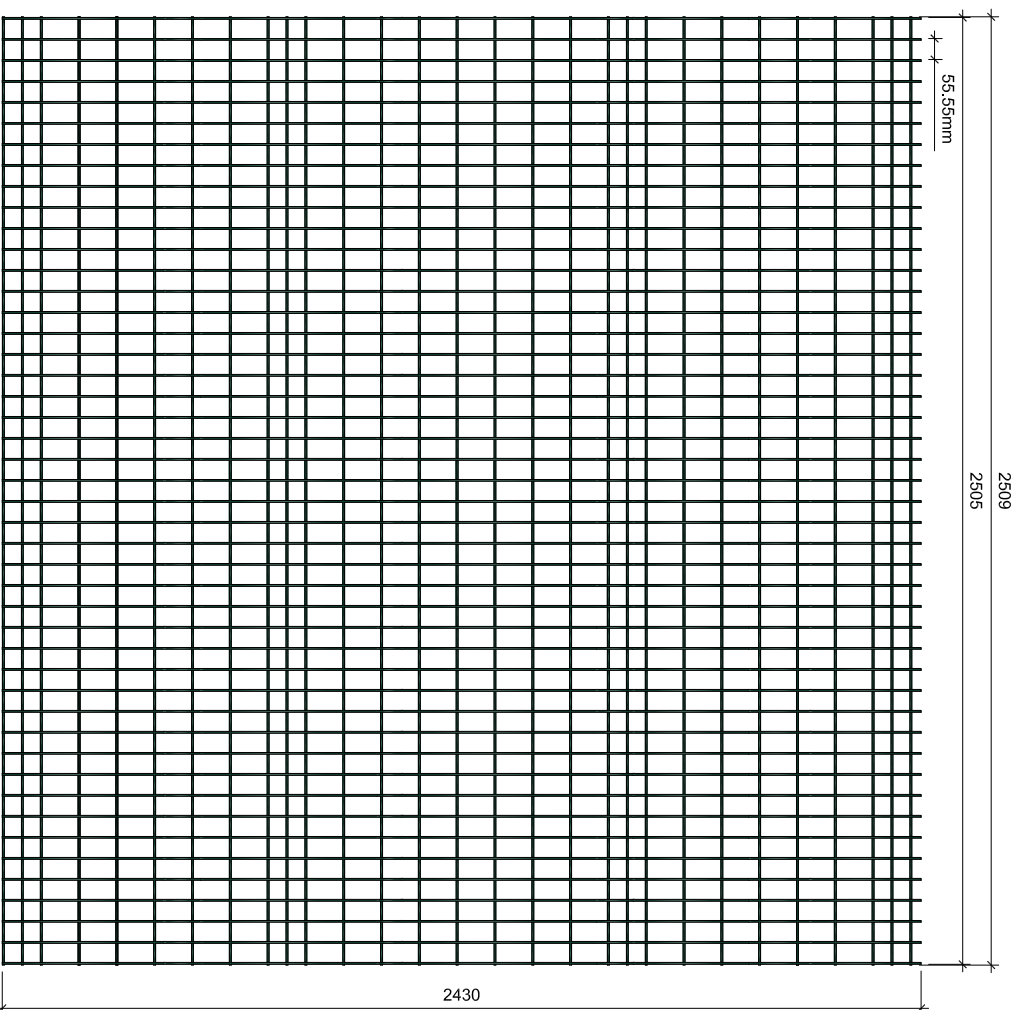

Elevation (2430 high panel)
SCALE: 1:20@A3

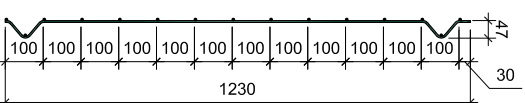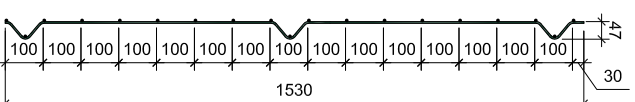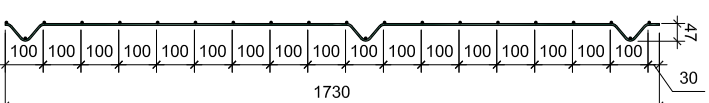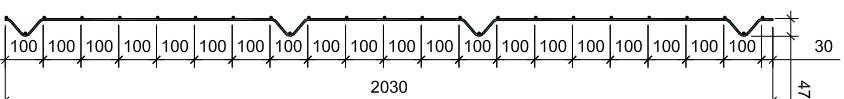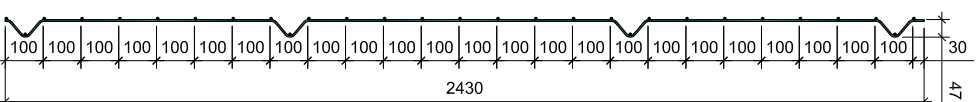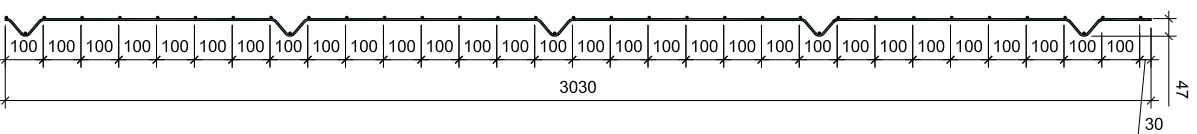

Sections (All heights shown)
SCALE: 1:20@A3

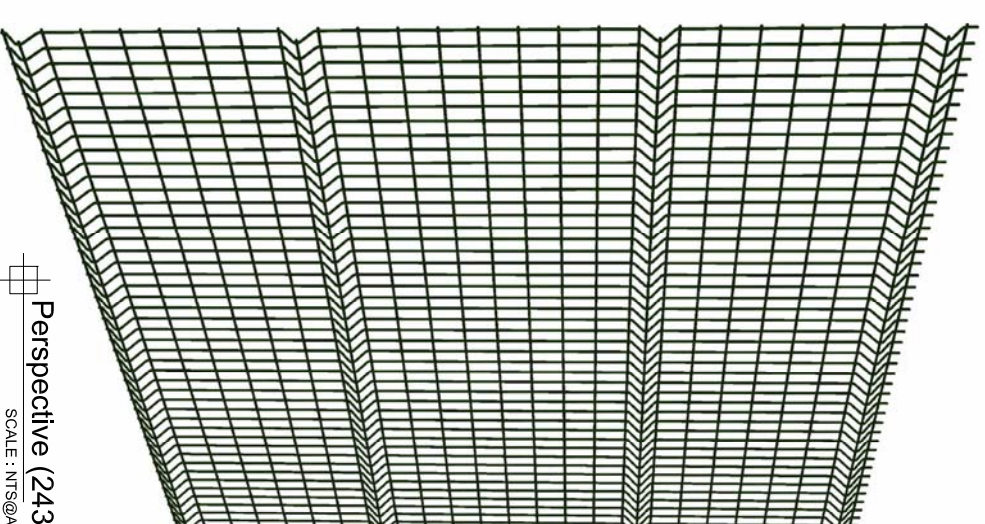

Perspective (2430 high panel)
SCALE: NTS@A3



J.N.CUMMINS & CO.LTD
Industrial Fencing Contractors



Mayfield, Cashel, Co Tipperary
Tel: 00353 62 62214 Fax: 00353 62 62947
Info@meshfence.co.uk
www.meshfence.co.uk



DRAWING TITLE

JNC Protecta 2.5

DATE:

September 2010

SHEET SIZE:

A3

SCALE:

See Notes

DWG. NO.:

JNC P 2.5

REV. NO.:

B

IMPORTANT: NOTE: SAMPLE DRAWING ONLY ACTUAL DIMENSIONS MAY CHANGE. **DO NOT SCALE**

© Copyright J.N.C. Fencing.

This drawing must not be loaned, copied or otherwise reproduced in whole or in part or used for any purpose without the prior permission of **J.N.C. Fencing**.